


KIT	ITEM DESCRIPTION	BAR LENGTH (BL) (01TUBE15-1)	KNURLED FLOOR POSTS (01KFRANGL-1)	KNURLED CENTER POSTS (01KFRPOST-1)	KNURLED END CAPS (01KCAP15-1)	SPLICER	SCREWS 2" LONG #6 BRASS	SET SCREWS	HEX KEY	ADHESIVE
01KFOTRL1-1-48	48" KNURLED FOOT RAIL KIT	1) 01TUBE15-1-48"	2	1	2	-	15 + 2 EXTRA	4 + 2 EXTRA	1 + 1 EXTRA	1
01KFOTRL1-1-60	60" KNURLED FOOT RAIL KIT	1) 01TUBE15-1-60"	2	1	2	-	15 + 2 EXTRA	4 + 2 EXTRA	1 + 1 EXTRA	1
01KFOTRL1-1-96	96" KNURLED FOOT RAIL KIT	2) 01TUBE15-1-48"	3	2	2	1	24 + 2 EXTRA	7 + 2 EXTRA	1 + 1 EXTRA	1
01KFOTRL1-1-120	120" KNURLED FOOT RAIL KIT	2) 01TUBE15-1-60"	3	2	2	1	24 + 2 EXTRA	7 + 2 EXTRA	1 + 1 EXTRA	1

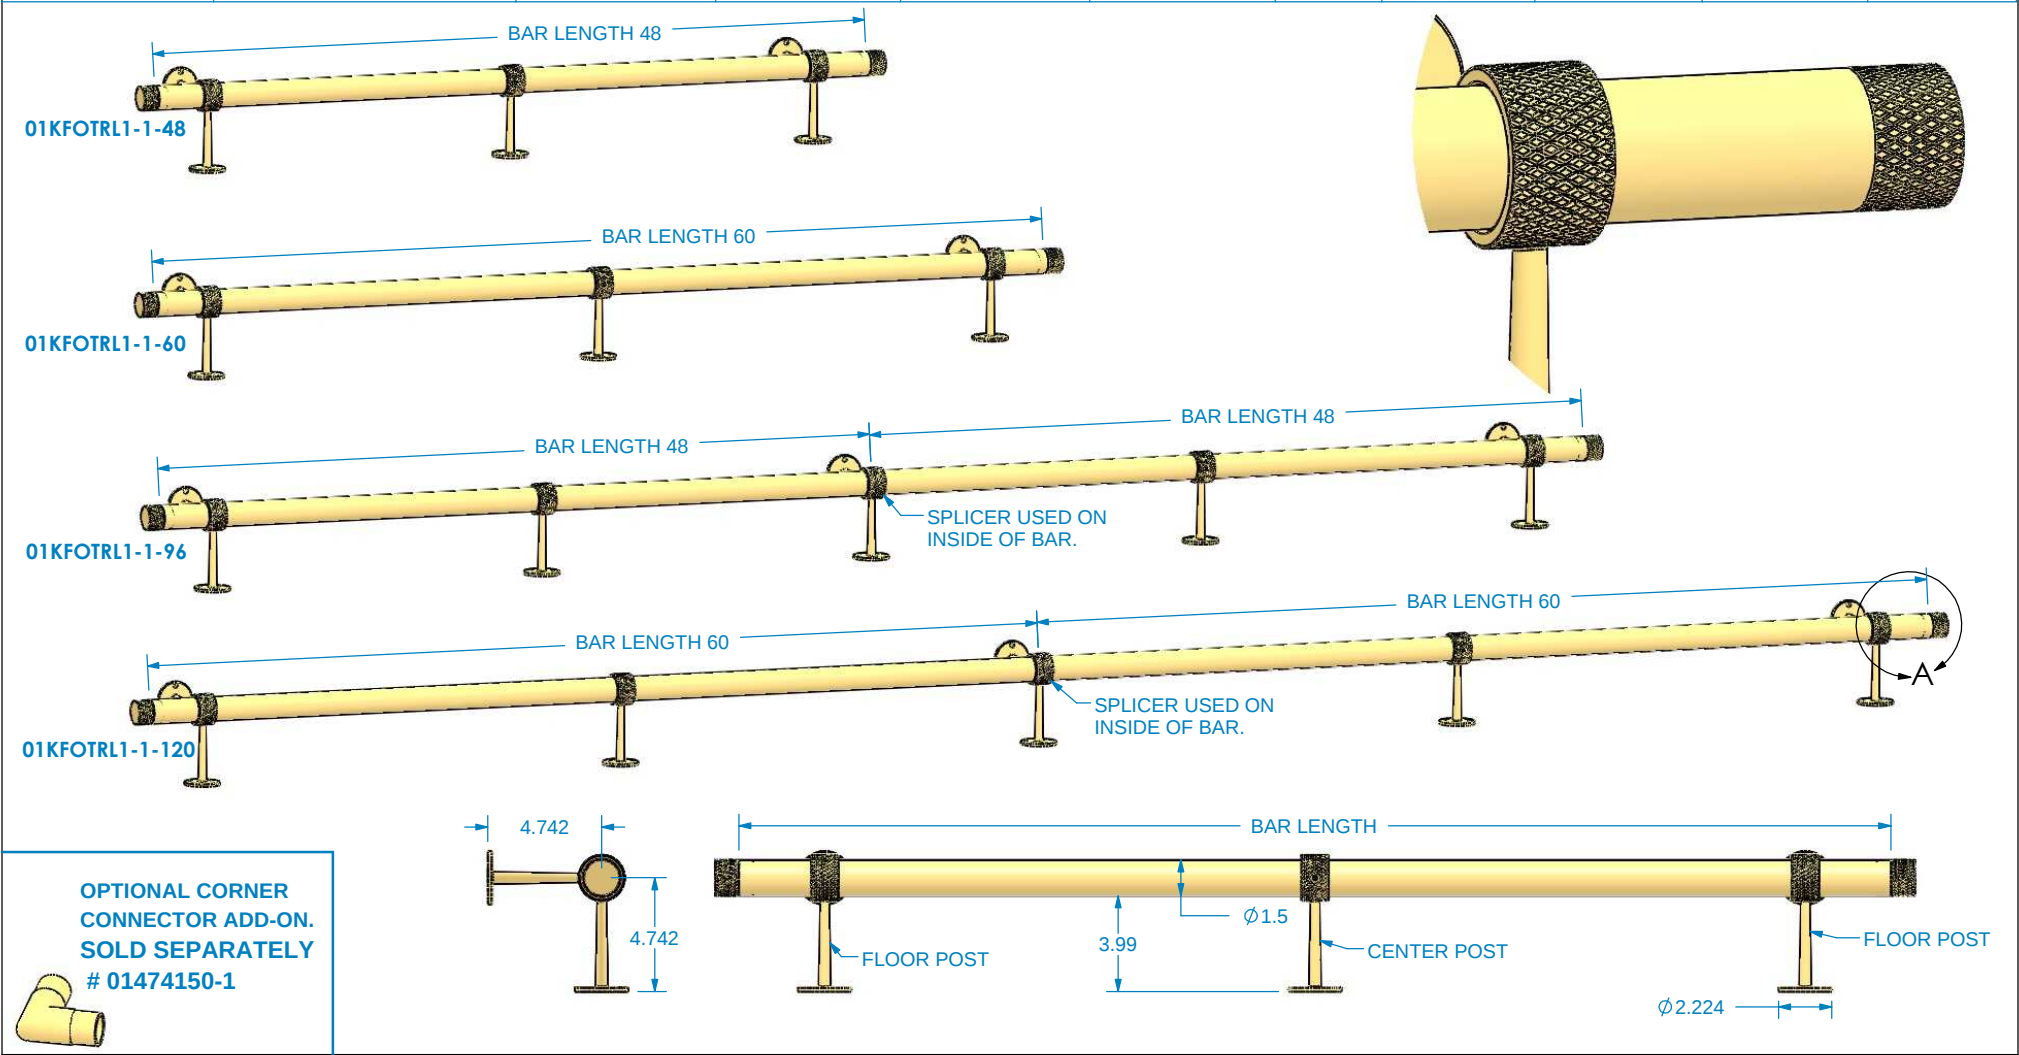

Designs of distinction® Kitchen, Bath & Home	REVISION HISTORY		TOLERANCES		MATERIALS AND FINISHES		TITLE: KNURLED FOOT RAIL KITS		
	REV	REV DATE	DESCRIPTION	WIDTH	± .03125"	PLEASE VISIT OUR WEBSITE FOR A COMPLETE LIST. www.brownwoodinc.com 1-800-328-5858		NOMINAL SIZE SEE TABLE FOR LENGTHS	
				THICKNESS	± .03125"				
				LENGTH	± .0625"	NOTES:		DWG #: 01KFOTRL1-1	REV:
				ANGULAR	± x.x°				
				PROFILE	± x.xxx"				
				Use General Tolerances Unless Noted		Do not scale. Use dimensions only. All dimensions are in inches unless noted		DATE: 6/25/2026	SCALE: 1:8