
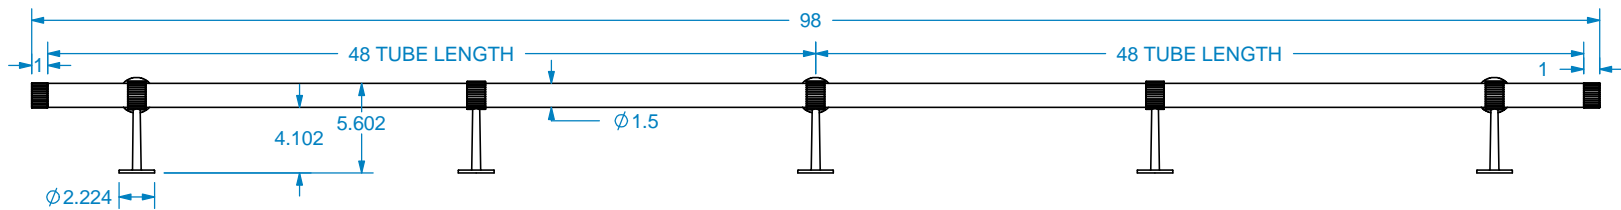


INCLUDED IN THE 8' REEDED FOOT RAIL KIT:

- 2) 1 1/2" X 48" # 01TUBE15-1-48
- 3) REEDED FLOOR POSTS - # 01RFRANGL-1
- 2) REEDED CENTER POSTS - # 01RFRPOST-1
- 2) REEDED END CAPS - # 01RCAP15-1

**OPTIONAL CORNER CONNECTOR ADD-ON
SOLD SEPARATELY - # 01474150-1**

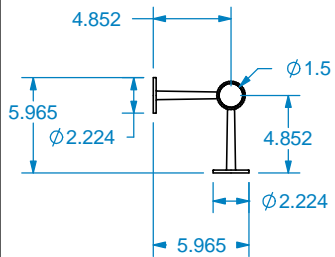

Designs of distinction
Kitchen, Bath & Home

REVISION HISTORY		
REV	REV DATE	DESCRIPTION

TOLERANCES	
WIDTH	± .03125"
THICKNESS	± .03125"
LENGTH	± .0625"
ANGULAR	± x.x°
PROFILE	± x.xxx"
Use General Tolerances Unless Noted	

MATERIALS AND FINISHES	
PLEASE VISIT OUR WEBSITE FOR A COMPLETE LIST. www.brownwoodinc.com 1-800-328-5858	
NOTES:	
Do not scale. Use dimensions only. All dimensions are in inches unless noted	

TITLE: 8' REEDED FOOT RAIL KIT	
NOMINAL SIZE 6" X 6" X 98"	
DWG #: 01RFOTRL1-1-96	REV:
DATE: 10/22/2025	SCALE: 1:12